



Proposed Second Floor Plan
Scale 1:100

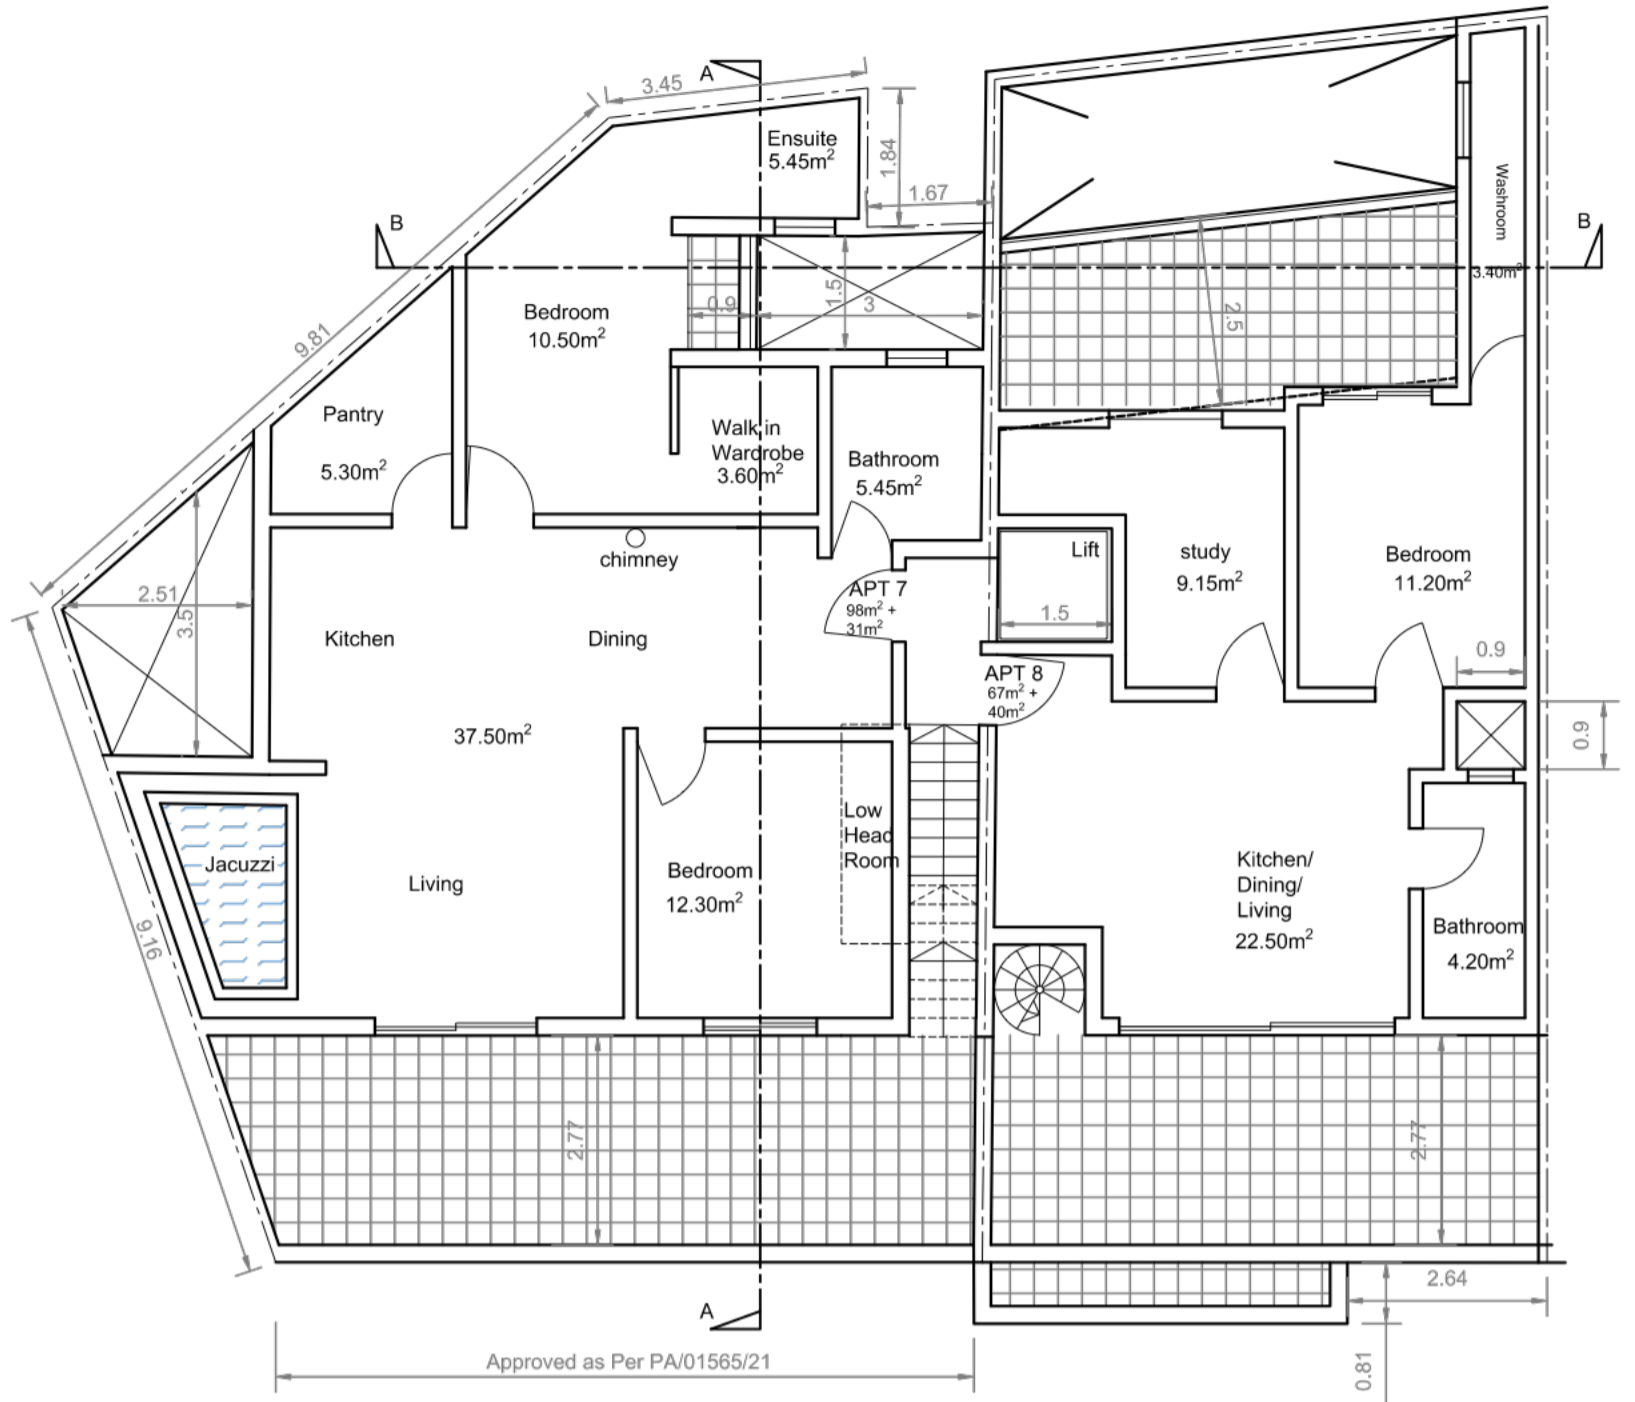

Proposed Receded Floor Plan
Scale 1:100

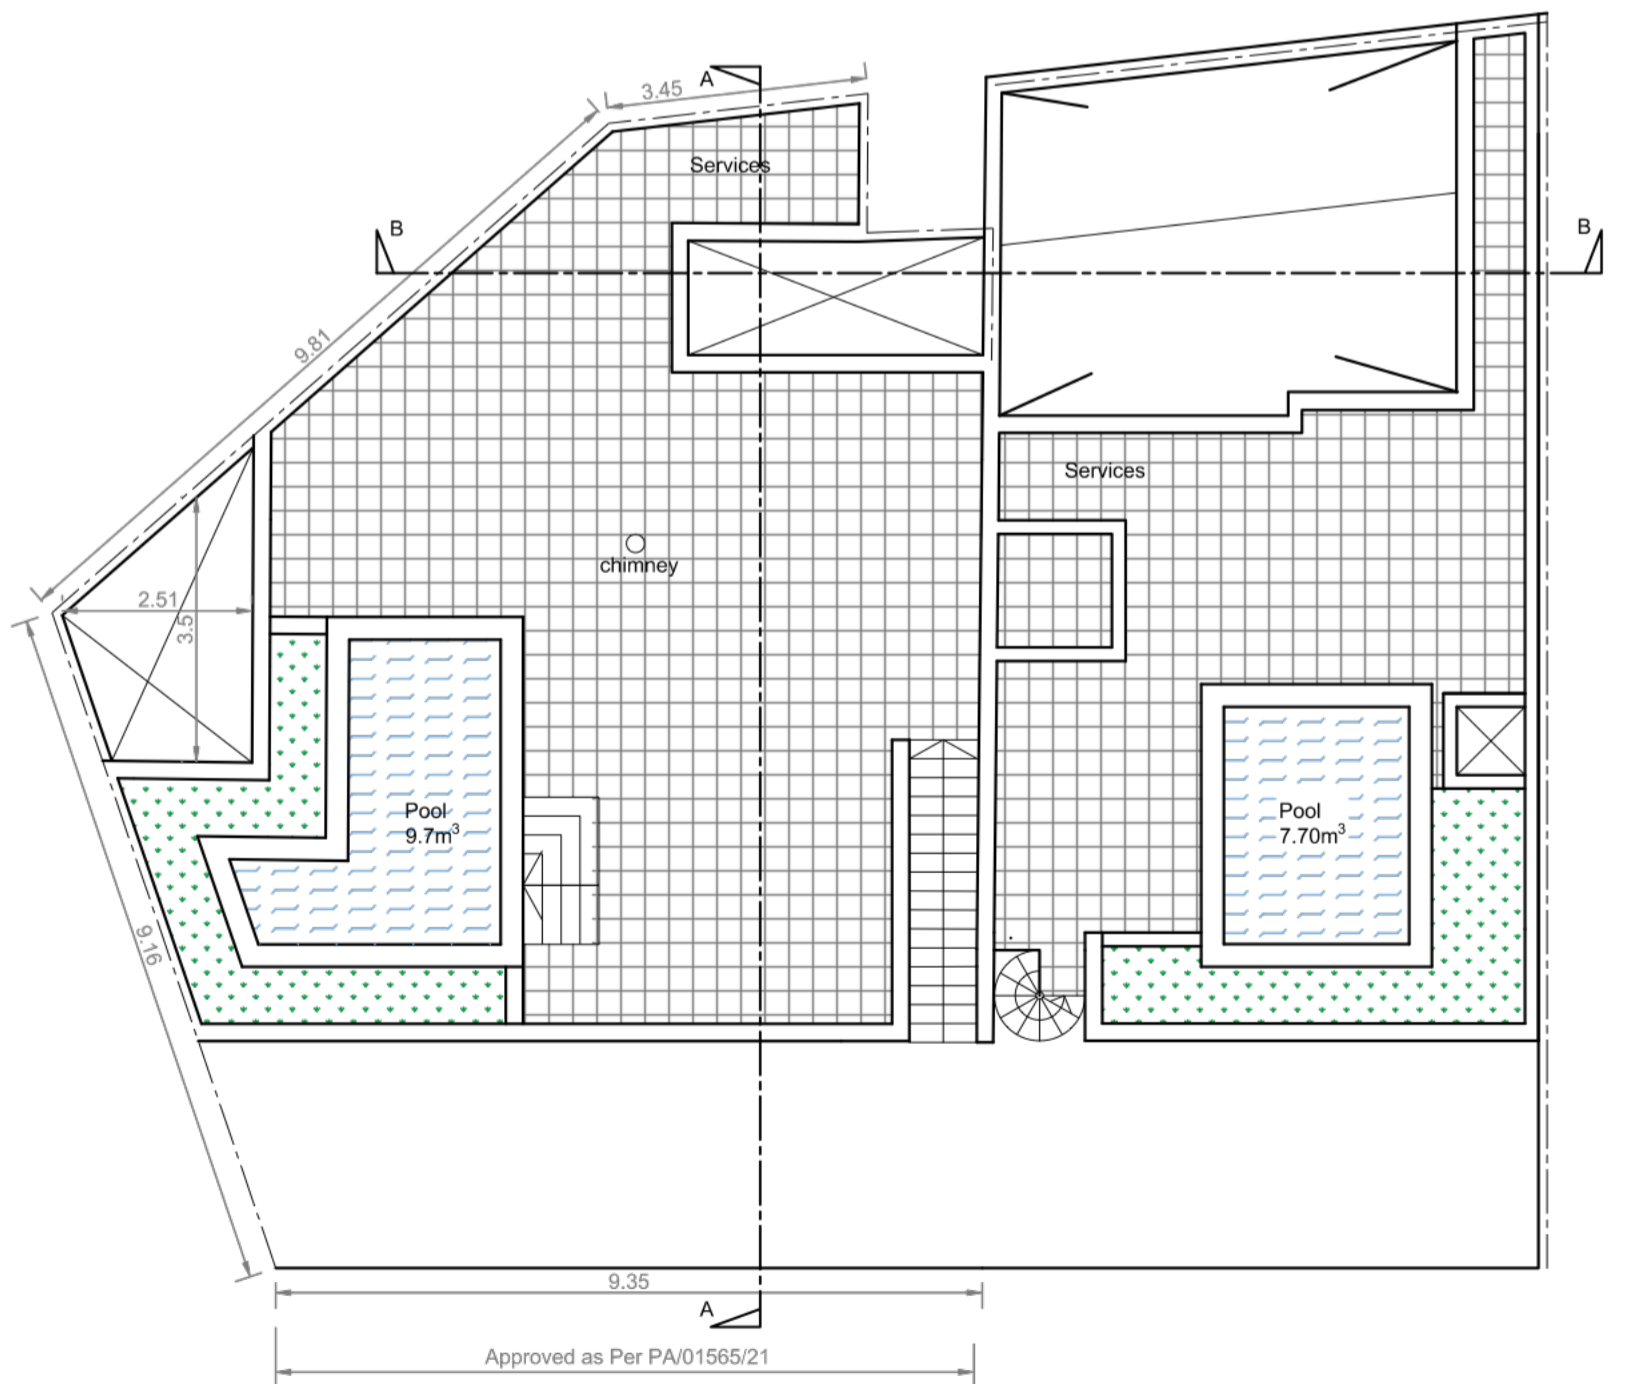

Proposed Roof Floor Plan
Scale 1:100