




**Proposed Ground Floor Plan**  
scale 1:100

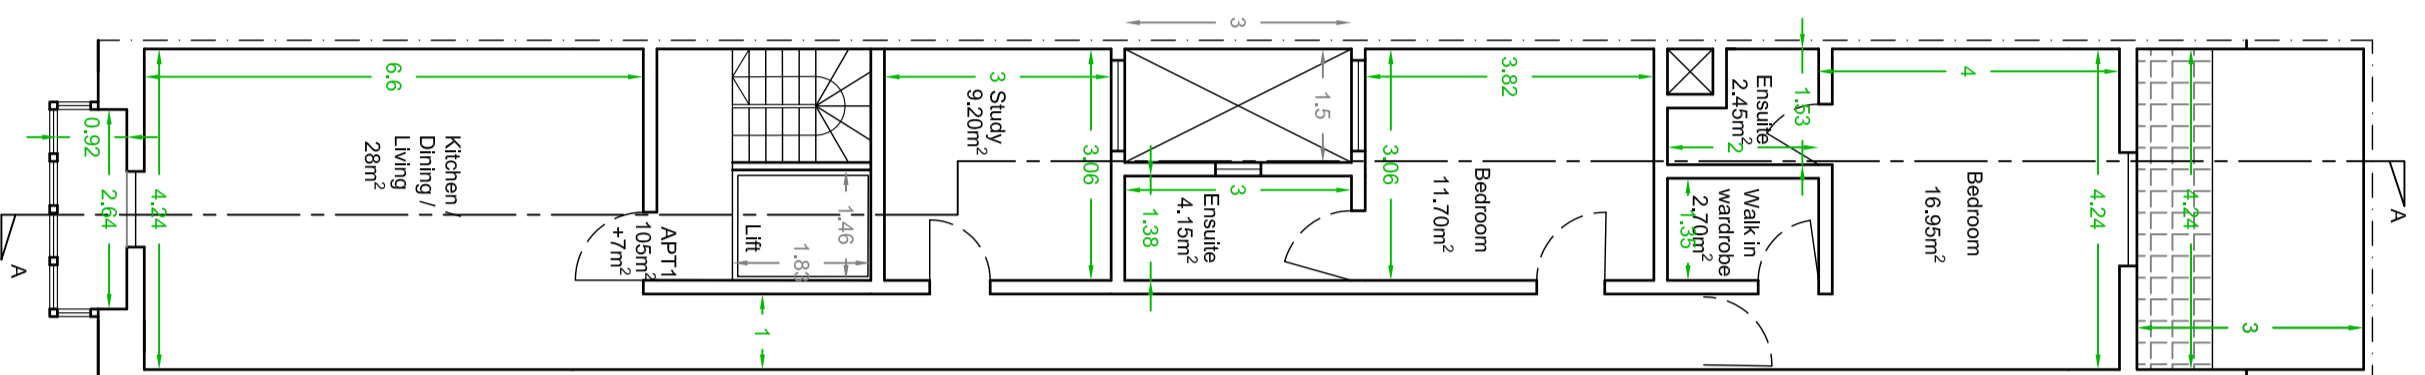


**Proposed First Floor Plan**  
scale 1:100

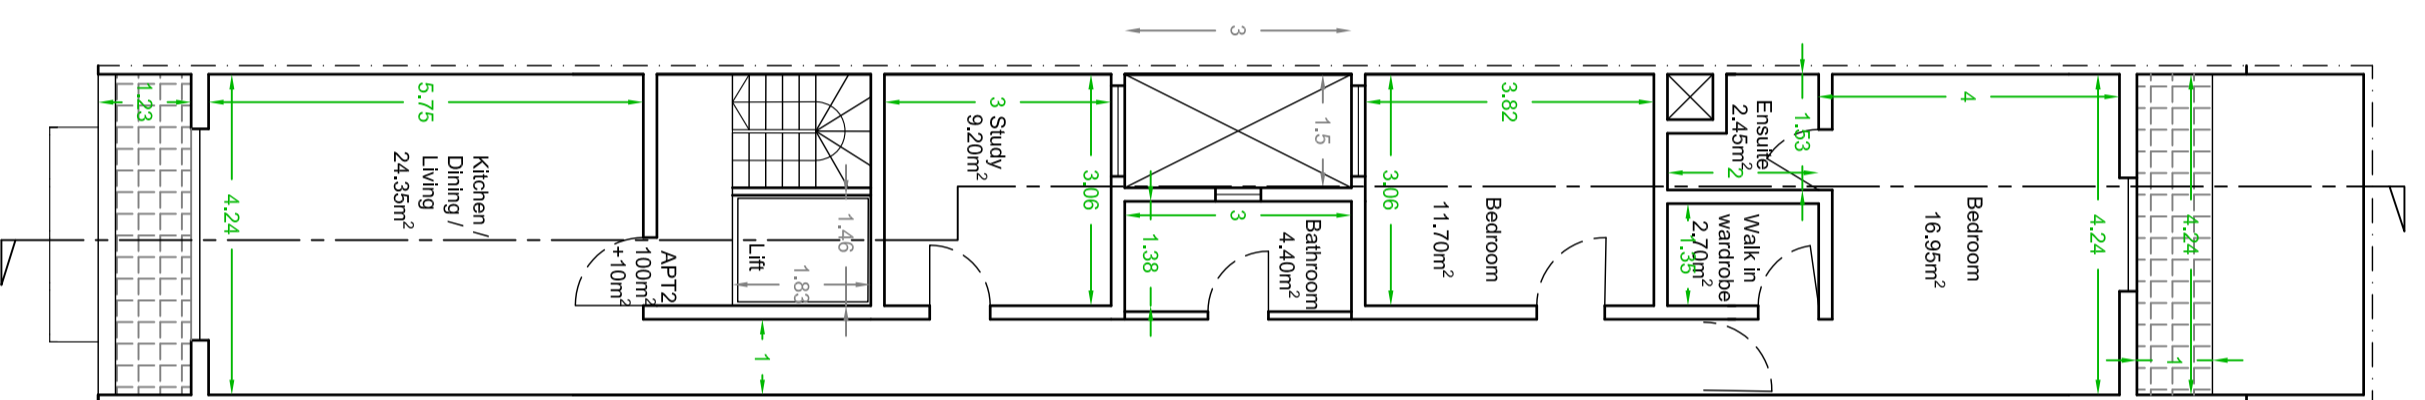


**Proposed Second Floor Plan**  
scale 1:100

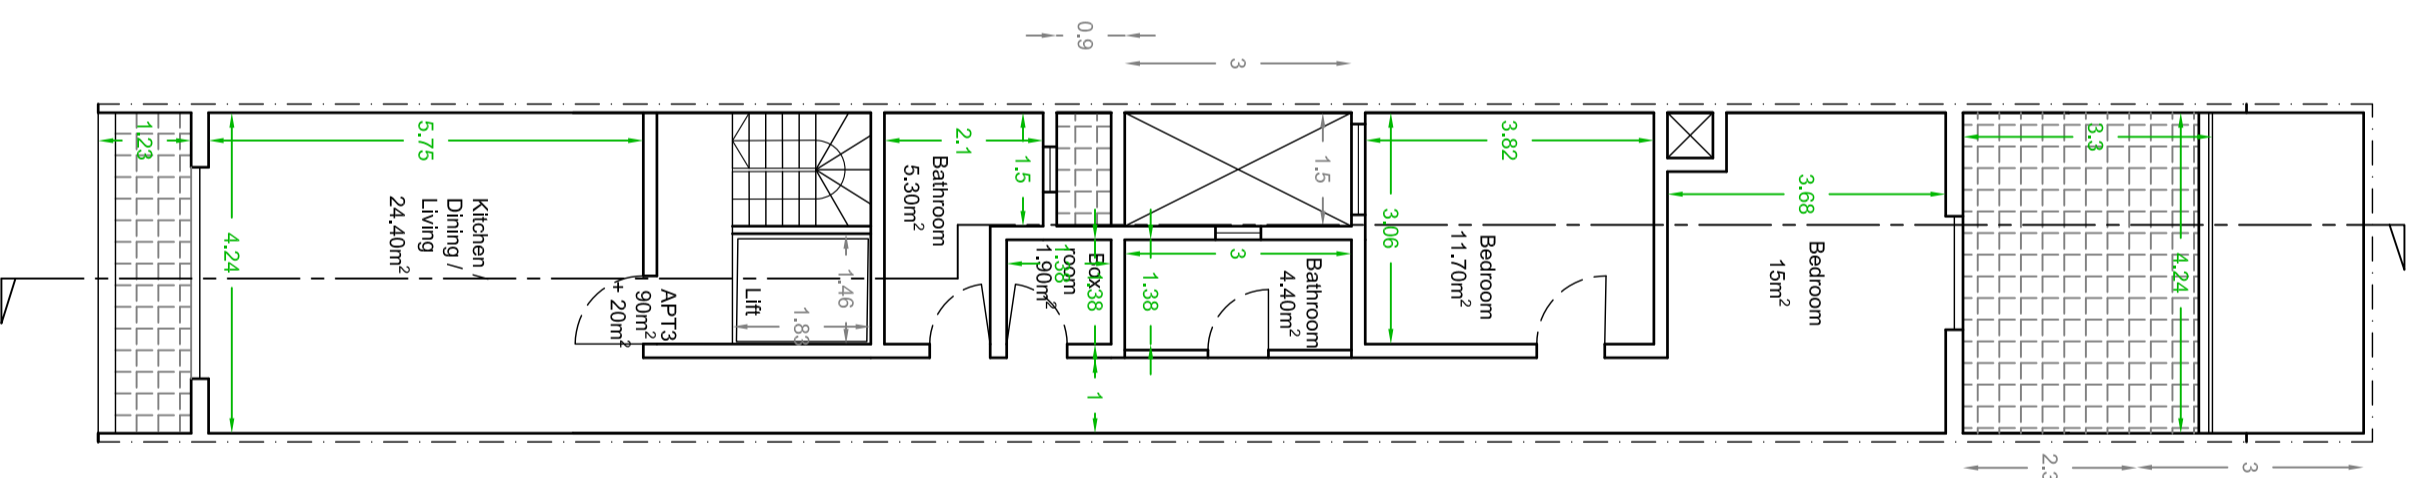

**Proposed Third Floor Plan**  
scale 1:100

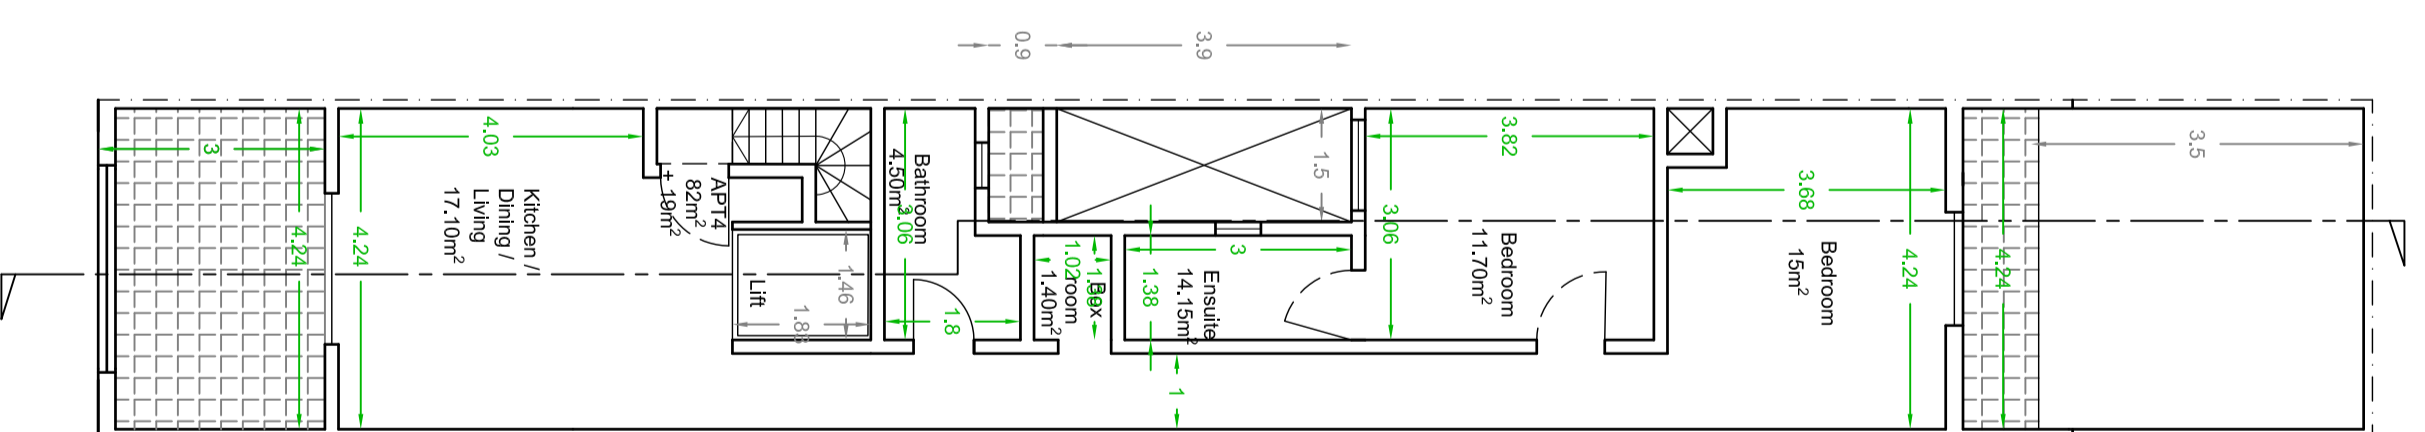

**Proposed Receded Floor Plan**  
scale 1:100

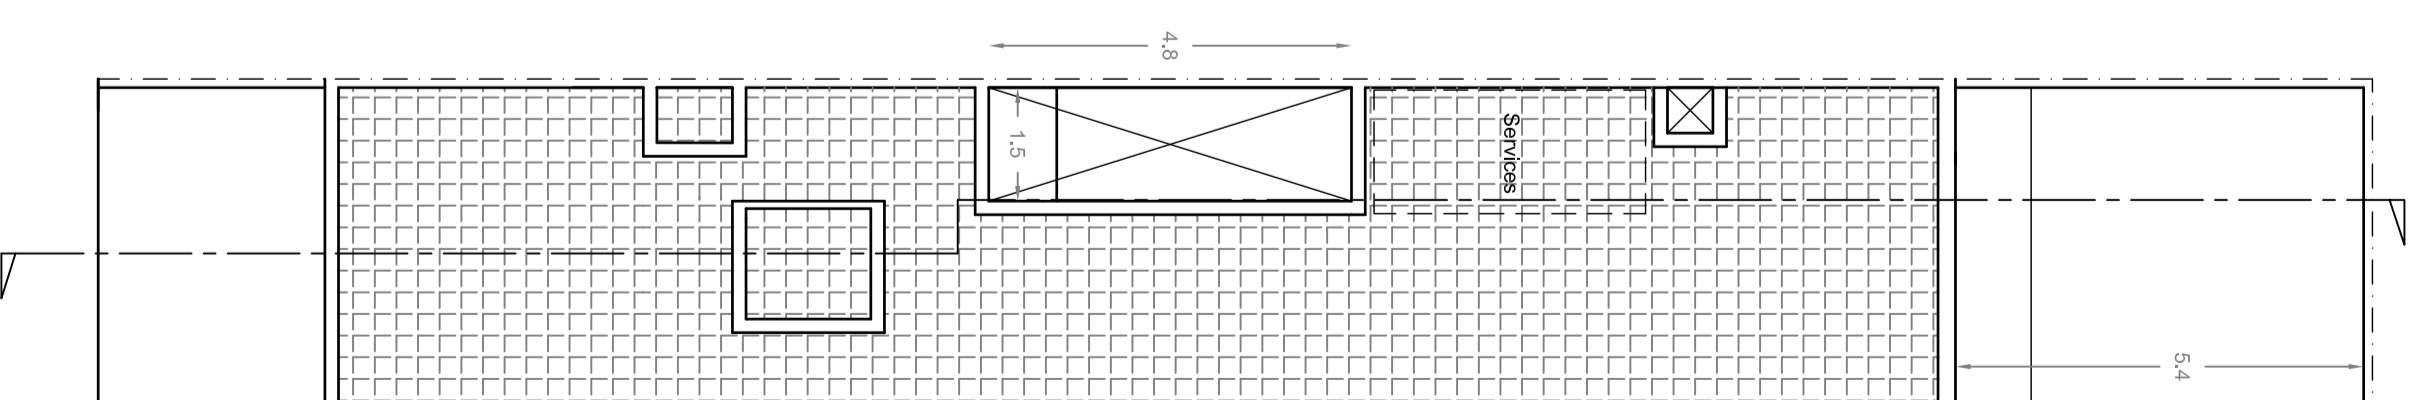

**Proposed Roof Floor Plan**  
scale 1:100