

NOTES:

- ALL DIMENSIONS ARE IN METERS


Legend:

- To Construct
- To Demolish

Materials:

1. Stone Color Rendering
2. Glass and Aluminum Railing (White)
3. Timber Door
4. Aluminum Apertures (White)

Scale 1:100

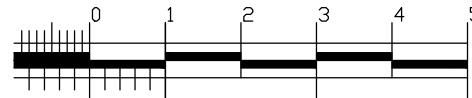

PERIT RODERICK CAMILLERI

B.E. & A. (Hons), A. & C. E.

Structural, Architectural & Interior Design

103, Triq S. Piju V,
Rabat,
RBT 2251.

Tel: 21456921
Mobile: 79891052
Email: rodcamilleri@gmail.com

SIGNATURE

PROJECT Demolition of existing apartments first and second Floor (keeping existing facade) and construction of 9 apartments

DRAWING TITLE Existing & Proposed Elevation

CLIENT Warren

LOCATION 290, St Anthony, 288, St Dominic Flats, Triq D'Argens, Gzira

SCALE 1:100

FILE NO. 2620

DRAWN R.C


DATE 14.01.21

DRAWING NO. 07



Existing Elevation

Scale 1:100

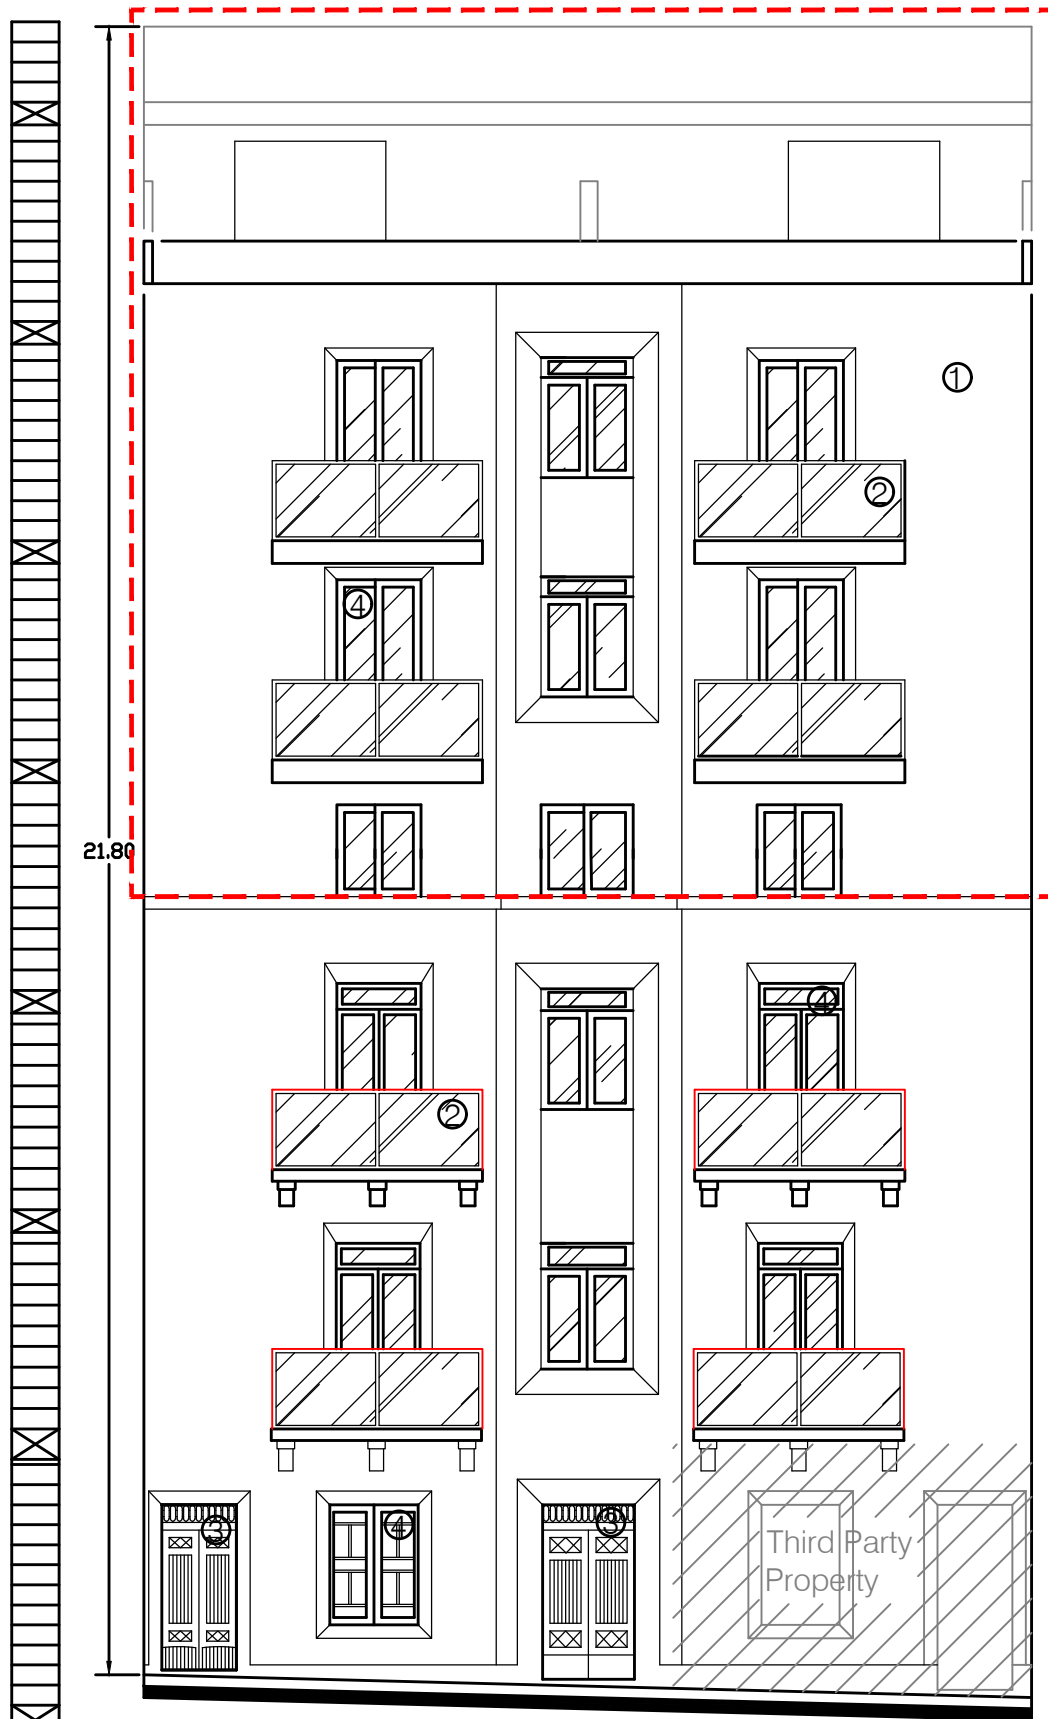

Proposed Elevation


Scale 1:100

NOTES:


- ALL DIMENSIONS ARE IN METERS

Legend:


- To Construct
- To Demolish

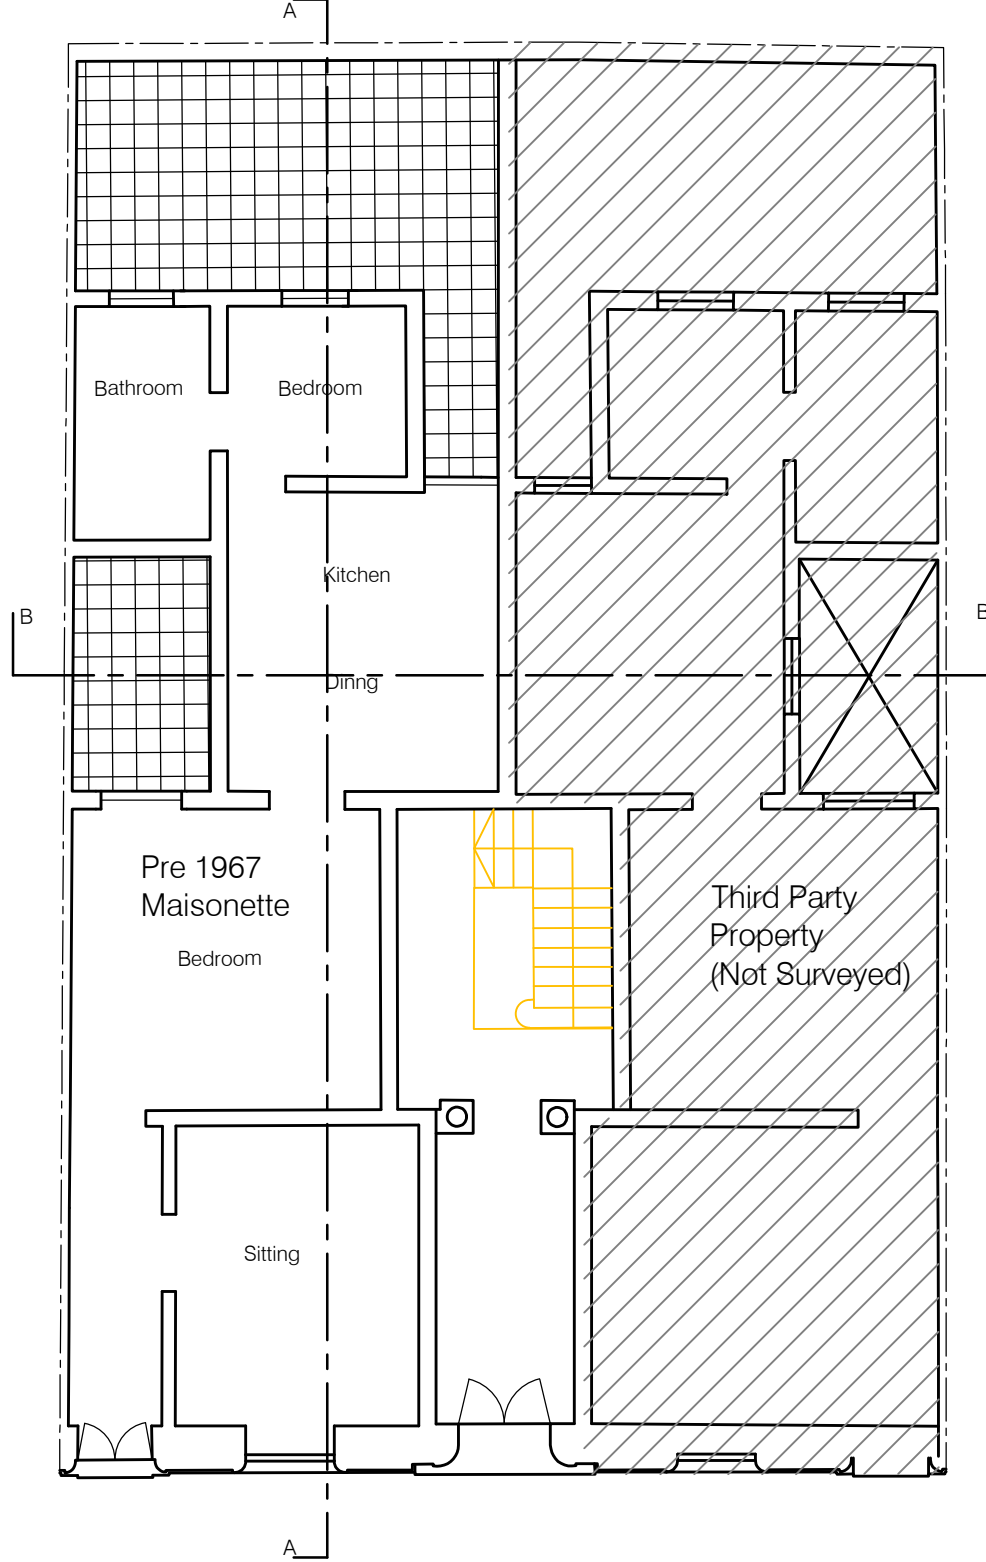

Existing Ground Floor Plan
Scale 1:100

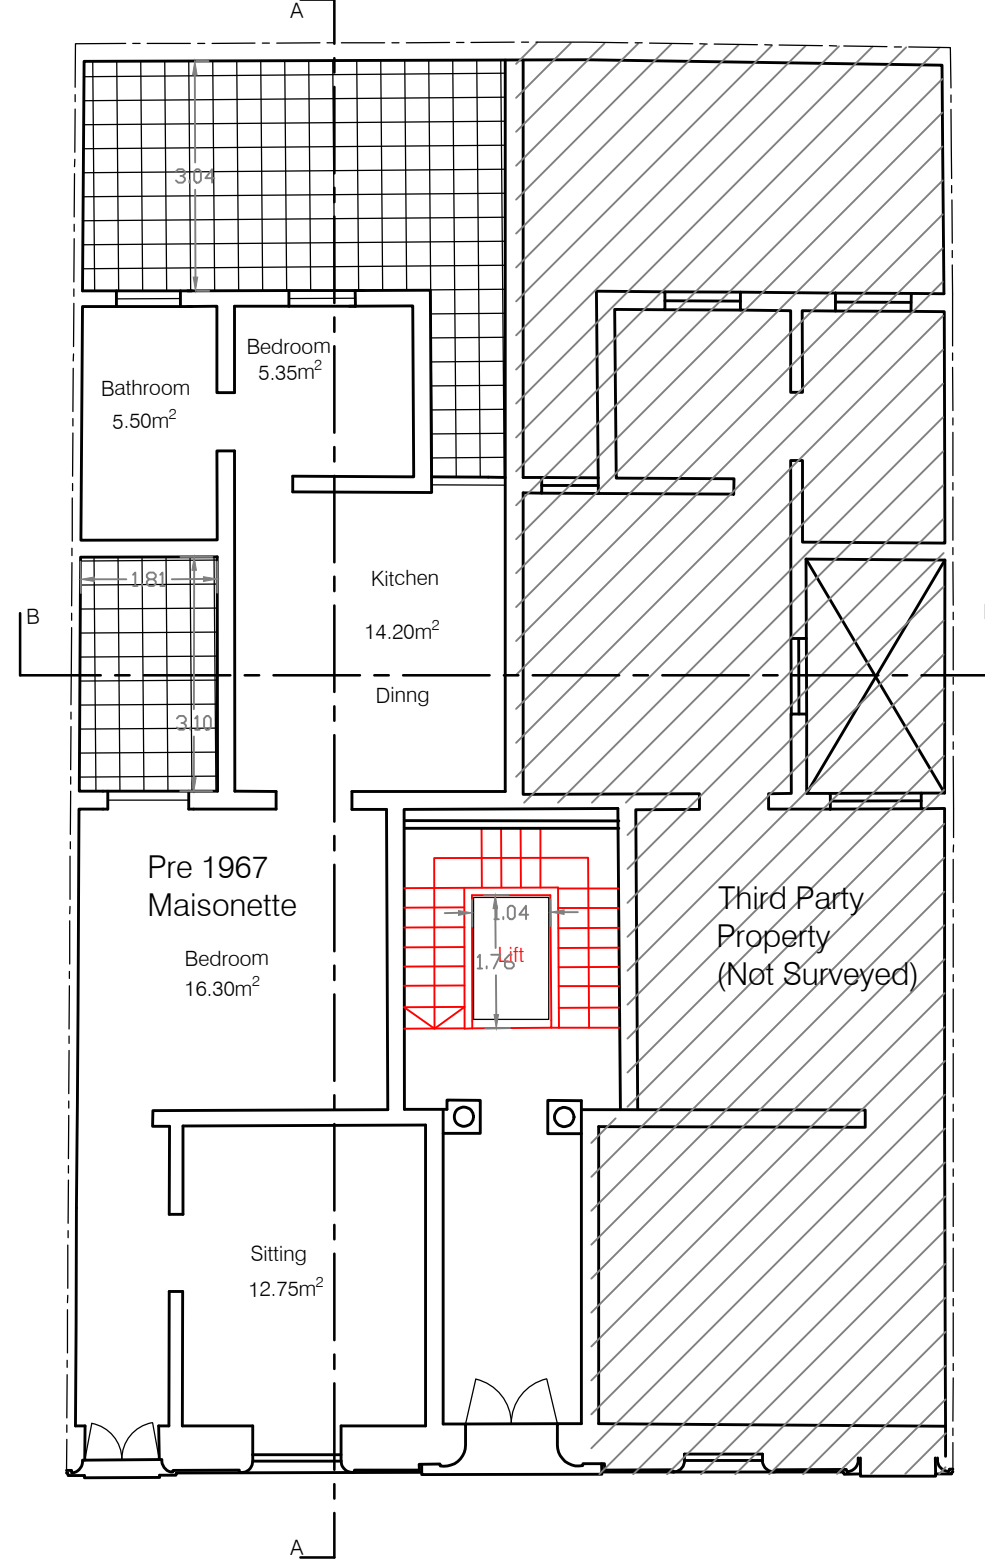

Proposed Ground Floor Plan
Scale 1:100

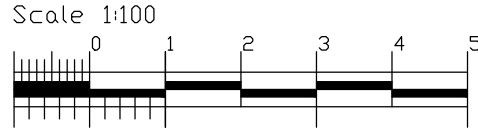

PERIT RODERICK CAMILLERI
B.E. & A. (Hons), A. & C. E.
Structural, Architectural & Interior Design

103, Triq S. Piju V, Rabat, RBT 2251. Tel: 21456921 Mobile: 79891052 Email: rodcamilleri@gmail.com

SIGNATURE

PROJECT Demolition of existing apartments first and second Floor (keeping existing facade) and construction of 9 apartments

DRAWING TITLE Existing & Proposed Ground Floor Plan

CLIENT Warren **LOCATION** 290, St Anthony, 288, St Dominic Flats, Triq D'Argens, Gzira

SCALE 1:100 **FILE NO.** 2620

DRAWN R.C. **DATE** 14.01.21 **DRAWING NO.** 01


NOTES:

- ALL DIMENSIONS ARE IN METERS

Legend:

- To Construct
- To Demolish

Scale 1:100

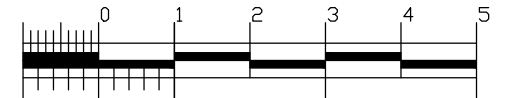

PERIT RODERICK CAMILLERI

B.E. & A. (Hons), A. & C. E.

Structural, Architectural & Interior Design

103, Triq S. Piju V,
Rabat.
RBT 2251.

Tel: 21456921
Mobile: 79891052
Email: rodcamilleri@gmail.com

SIGNATURE

PROJECT Demolition of existing apartments first and second Floor (keeping existing facade) and construction of 9 apartments

DRAWING TITLE Existing & Proposed First Floor Plan

CLIENT Warren

LOCATION 290, St Anthony, 288, St Dominic Flats, Triq D'Argens, Gzira


SCALE 1:100

FILE NO. 2620

DRAWN R.C


DATE 14.01.21

DRAWING NO. 02

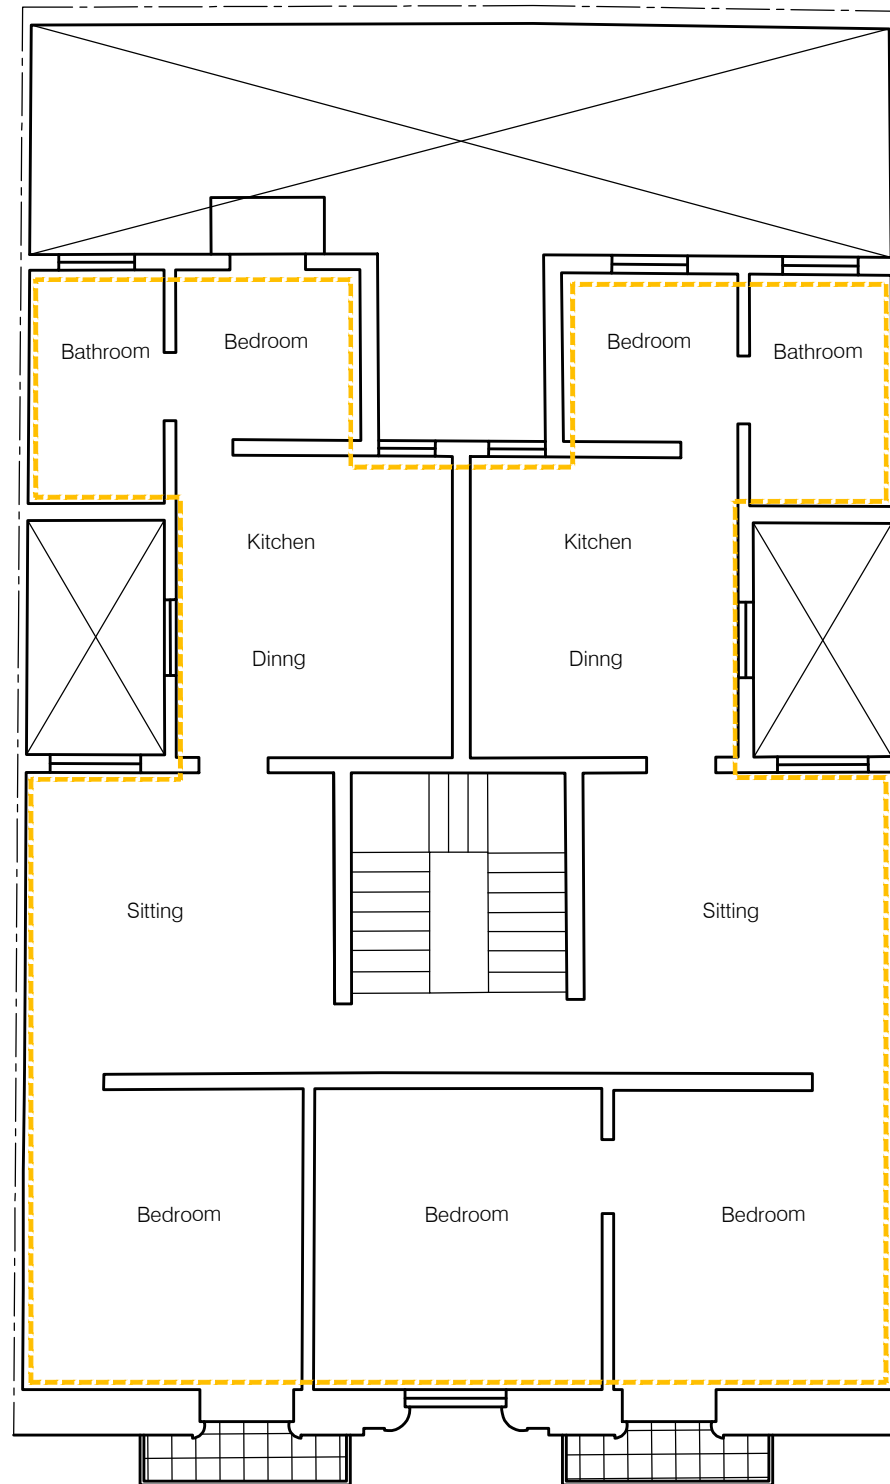

Existing First Floor Plan

Scale 1:100

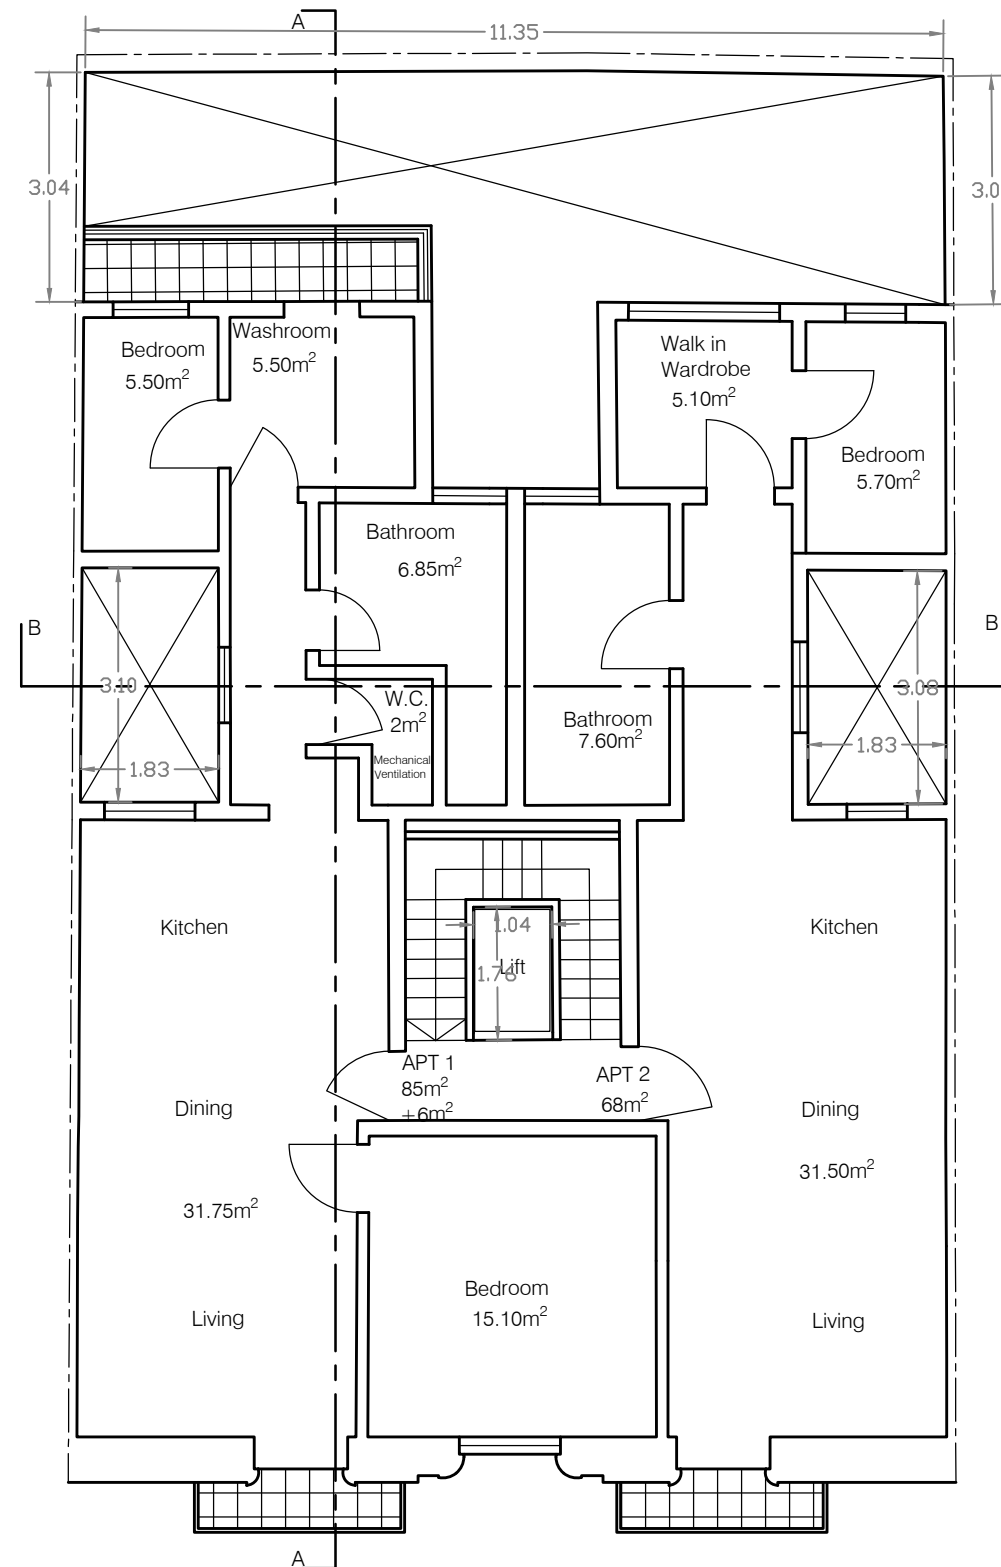

Proposed First Floor Plan

Scale 1:100


NOTES:

- ALL DIMENSIONS ARE IN METERS

Legend:

- To Construct
- To Demolish

Scale 1:100

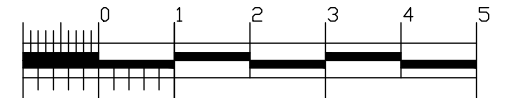

PERIT RODERICK CAMILLERI
B.E. & A. (Hons), A. & C. E.

Structural, Architectural & Interior Design

103, Triq S. Piju V,
Rabat.
RBT 2251.

Tel: 21456921
Mobile: 79891052
Email: rodcamilleri@gmail.com

SIGNATURE

PROJECT Demolition of existing apartments first and second Floor (keeping existing facade) and construction of 9 apartments

DRAWING TITLE Existing & Proposed Second Floor Plan

CLIENT Warren

LOCATION 290, St Anthony, 288, St Dominic Flats, Triq D'Argens, Gzira


SCALE 1:100

FILE NO. 2620


DRAWN R.C

DATE 14.01.21


DRAWING NO. 03

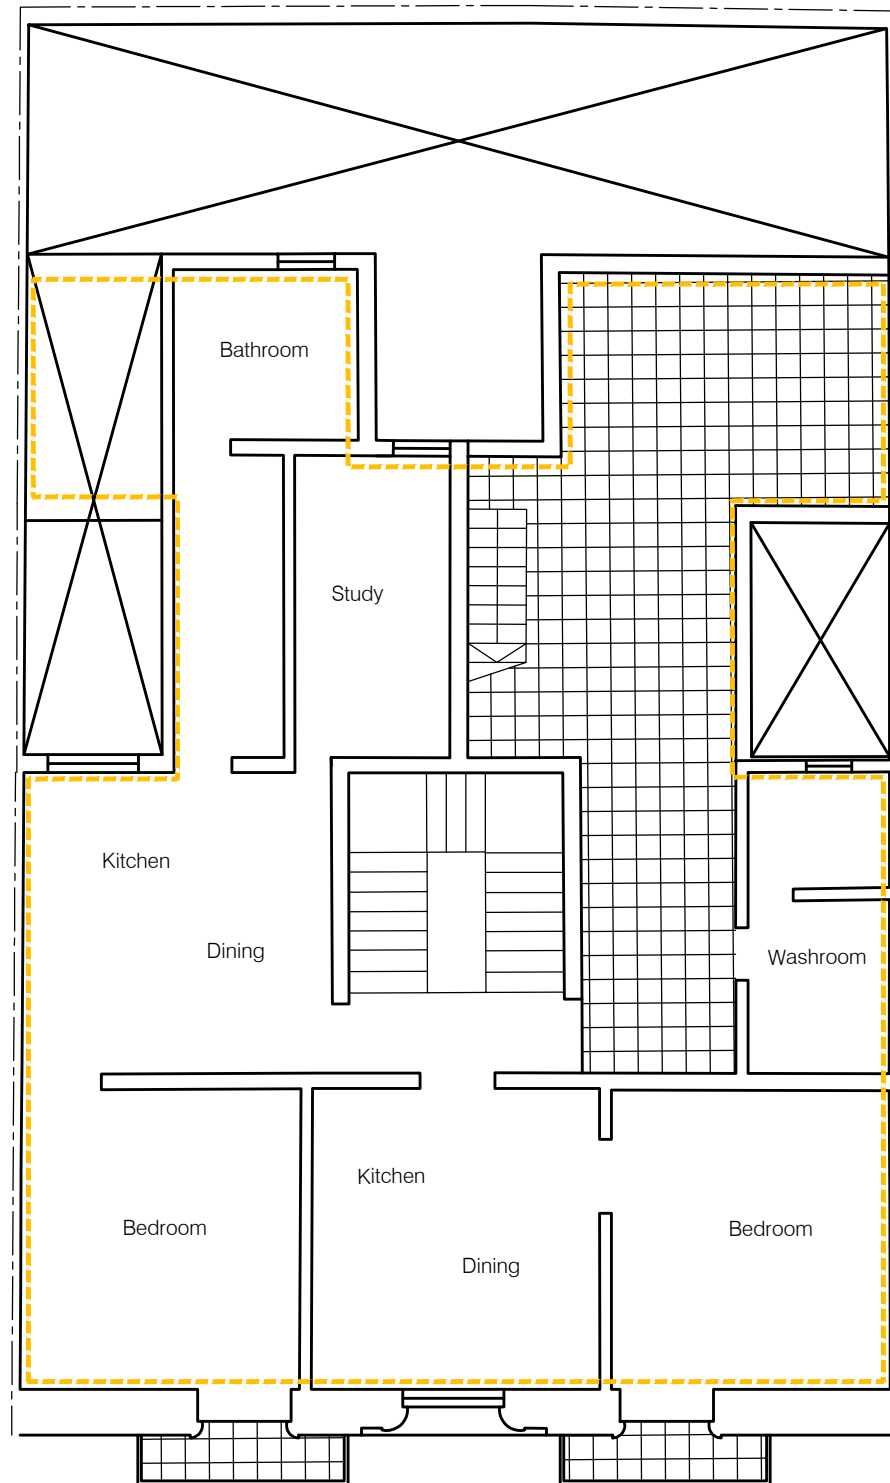


Existing Second Floor Plan
Scale 1:100

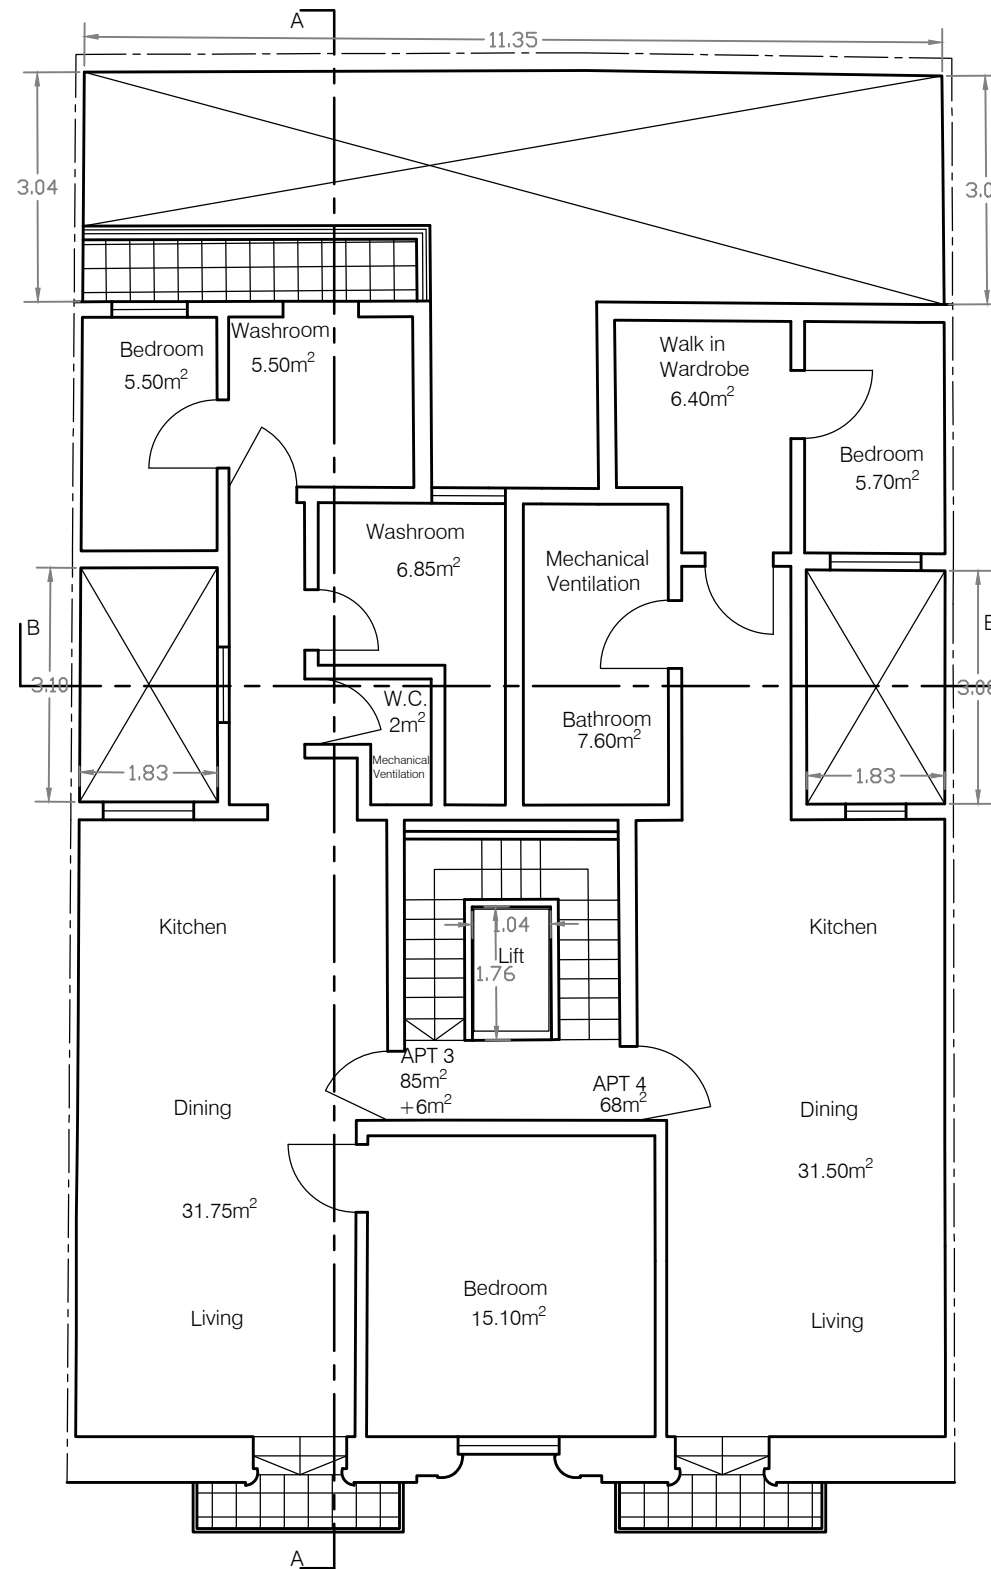

Proposed Second Floor Plan
Scale 1:100

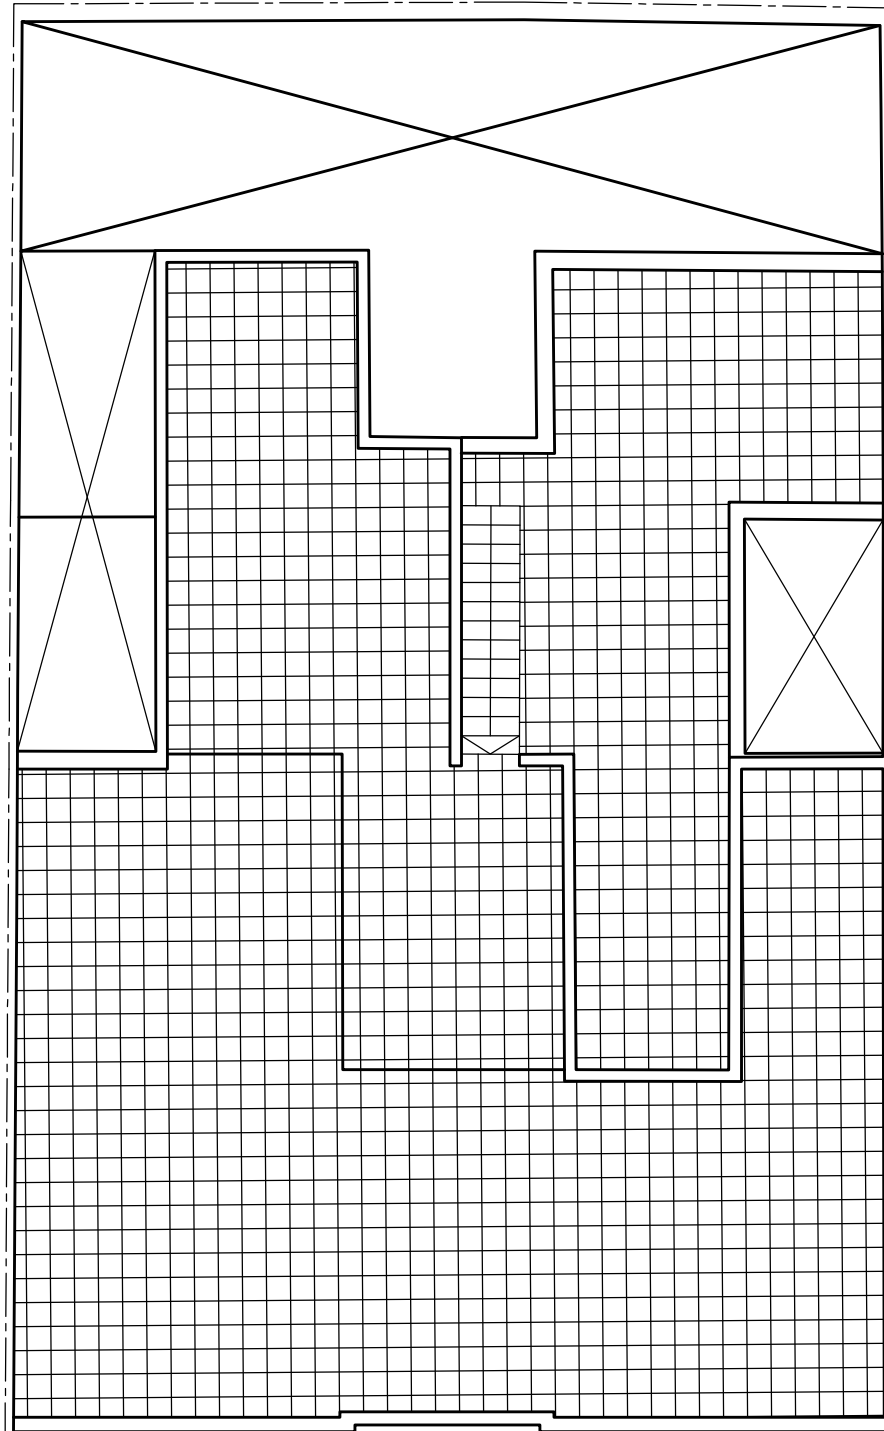

Existing Third Floor Plan
Scale 1:100

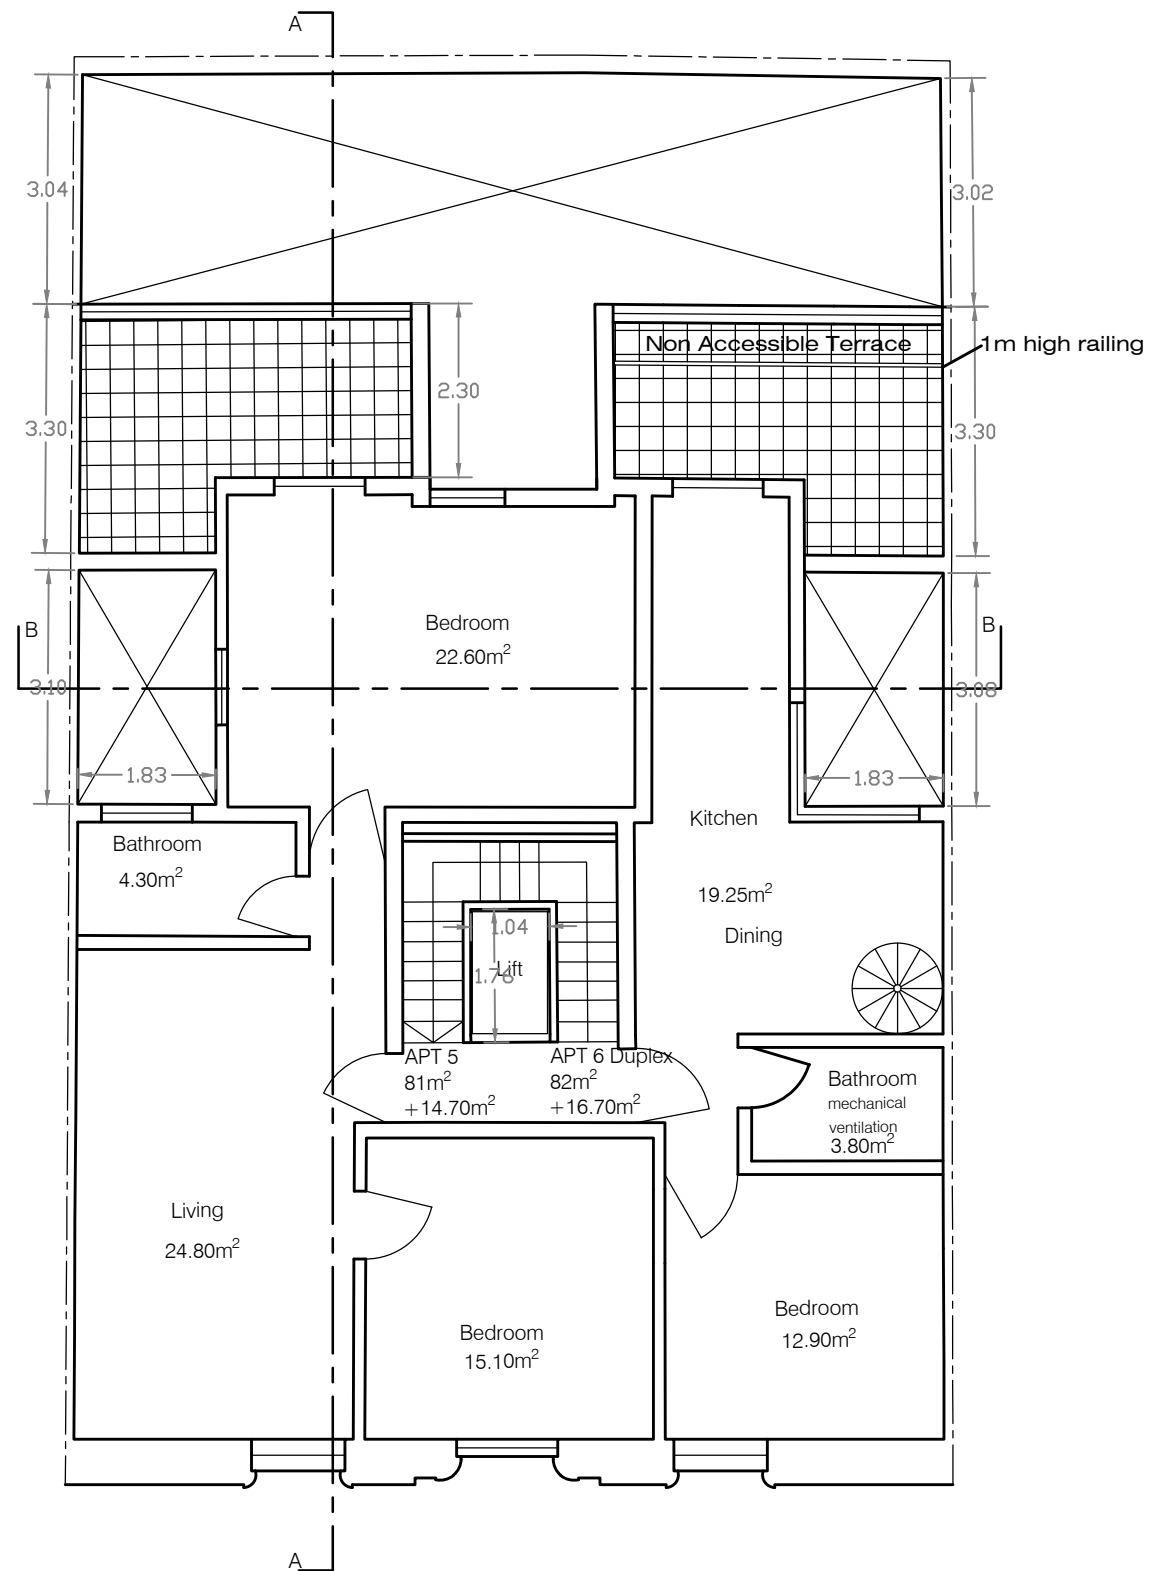

Proposed Third Floor Plan
Scale 1:100


NOTES:

- ALL DIMENSIONS ARE IN METERS

Legend:

- To Construct
- To Demolish

Scale 1:100

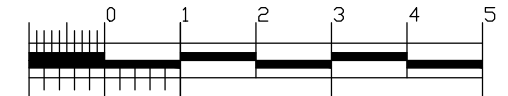

PERIT RODERICK CAMILLERI

B.E. & A. (Hons), A. & C. E.

Structural, Architectural & Interior Design

103, Triq S. Piju V,
Rabat.
RBT 2251.

Tel: 21456921
Mobile: 79891052
Email: rodcamilleri@gmail.com

SIGNATURE

PROJECT Demolition of existing apartments first and second Floor (keeping existing facade) and construction of 9 apartments

DRAWING TITLE Existing & Proposed Third Roof Floor Plan

CLIENT Warren

LOCATION 290, St Anthony, 288,
St Dominic Flats, Triq
D'Argens, Gzira


SCALE 1:100

FILE NO. 2620


DRAWN R.C

DATE 14.01.21

DRAWING NO. 04

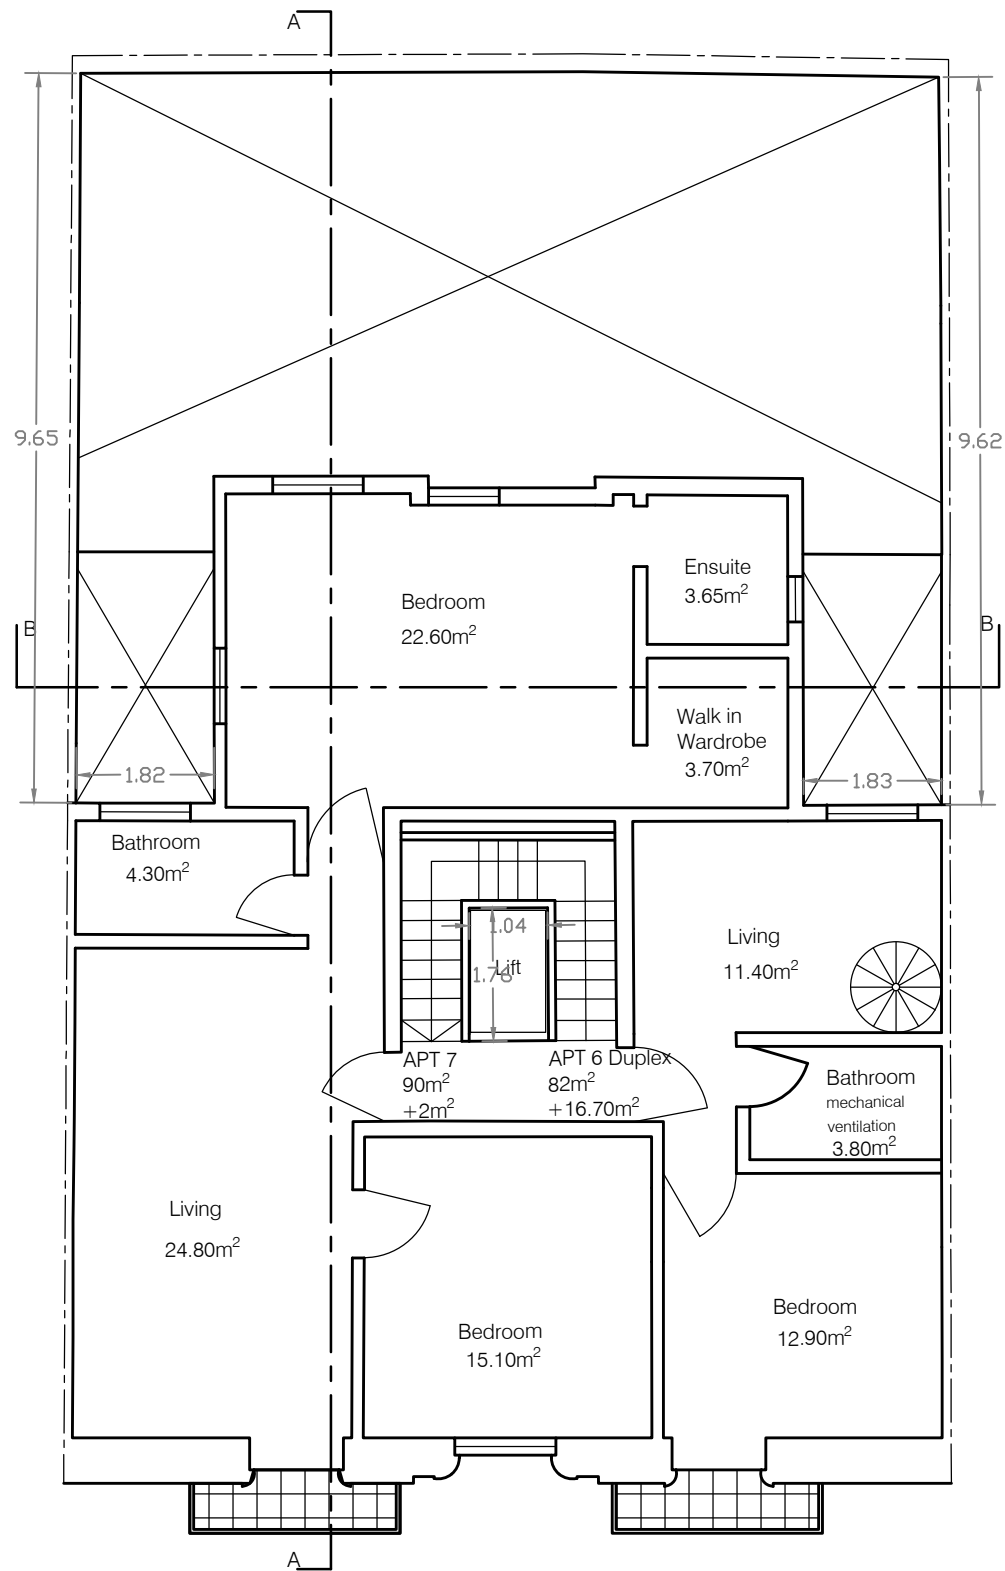

Proposed Fourth Floor Plan
Scale 1:100

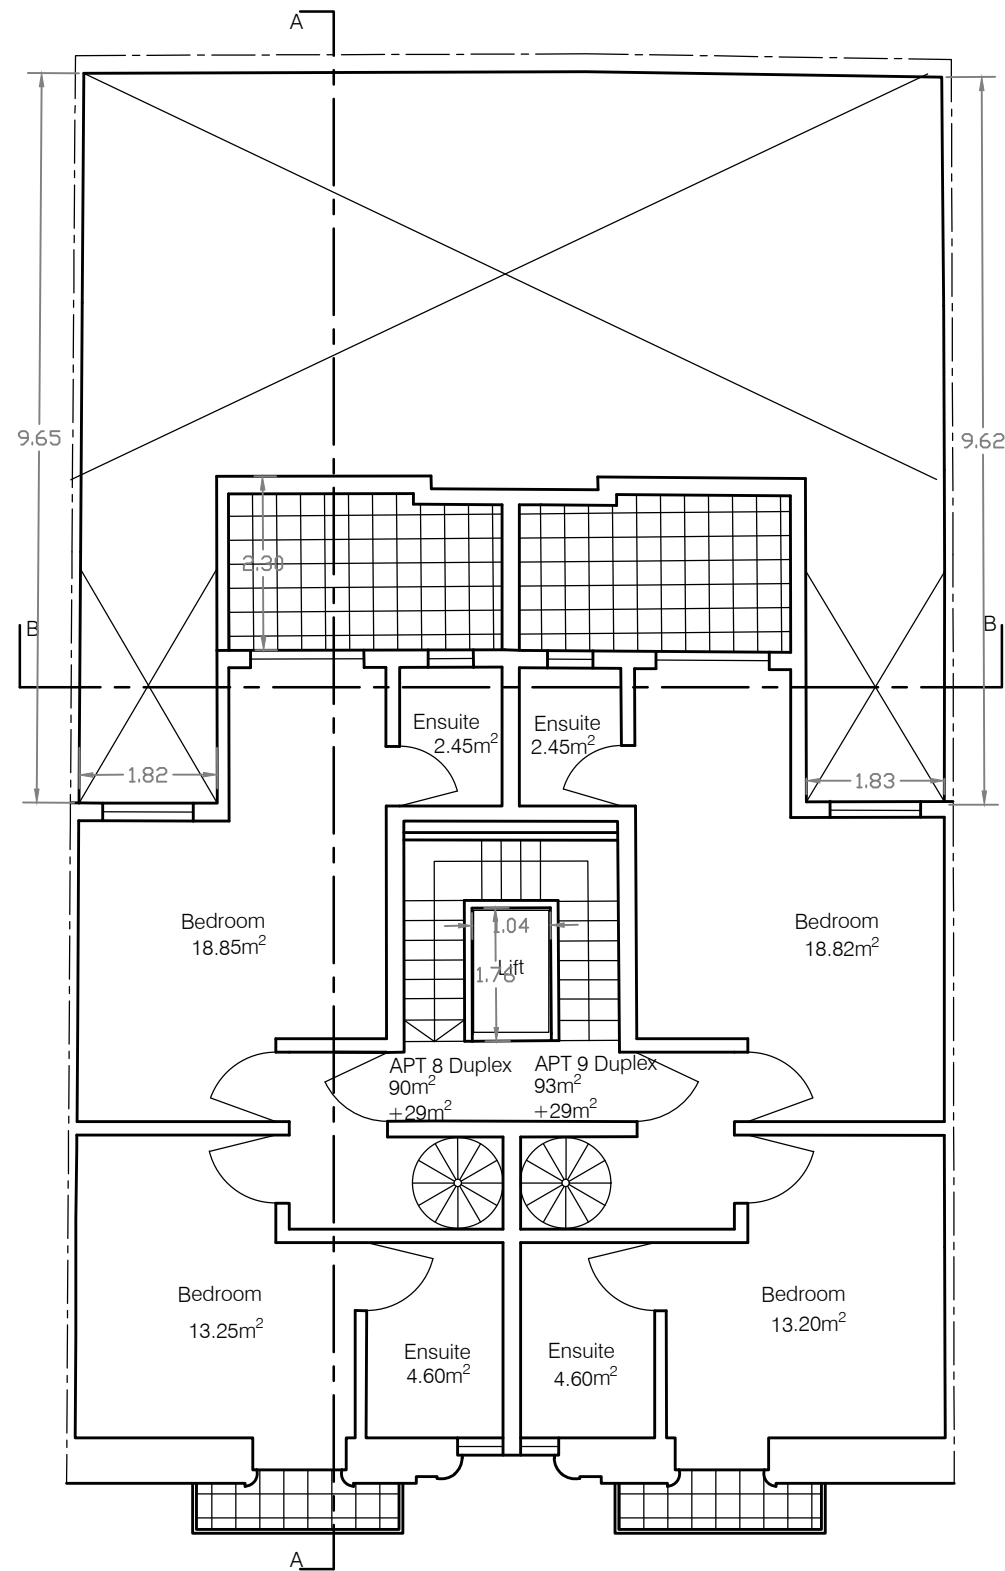

Proposed Fifth Floor Plan
Scale 1:100


NOTES:

- ALL DIMENSIONS ARE IN METERS

Legend:

- To Construct
- To Demolish

Scale 1:100

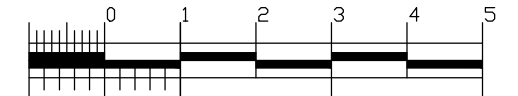

PERIT RODERICK CAMILLERI

B.E. & A. (Hons), A. & C. E.

Structural, Architectural & Interior Design

103, Triq S. Piju V,
Rabat.
RBT 2251.

Tel: 21456921
Mobile: 79891052
Email: rodcamilleri@gmail.com

SIGNATURE

PROJECT Demolition of existing apartments first and second Floor (keeping existing facade) and construction of 9 apartments

DRAWING TITLE Proposed Fourth and Fifth Floor Plan

CLIENT Warren

LOCATION 290, St Anthony, 288, St Dominic Flats, Triq D'Argens, Gzira



SCALE 1:100

FILE NO. 2620

DRAWN R.C

DATE 14.01.21

DRAWING NO. 05

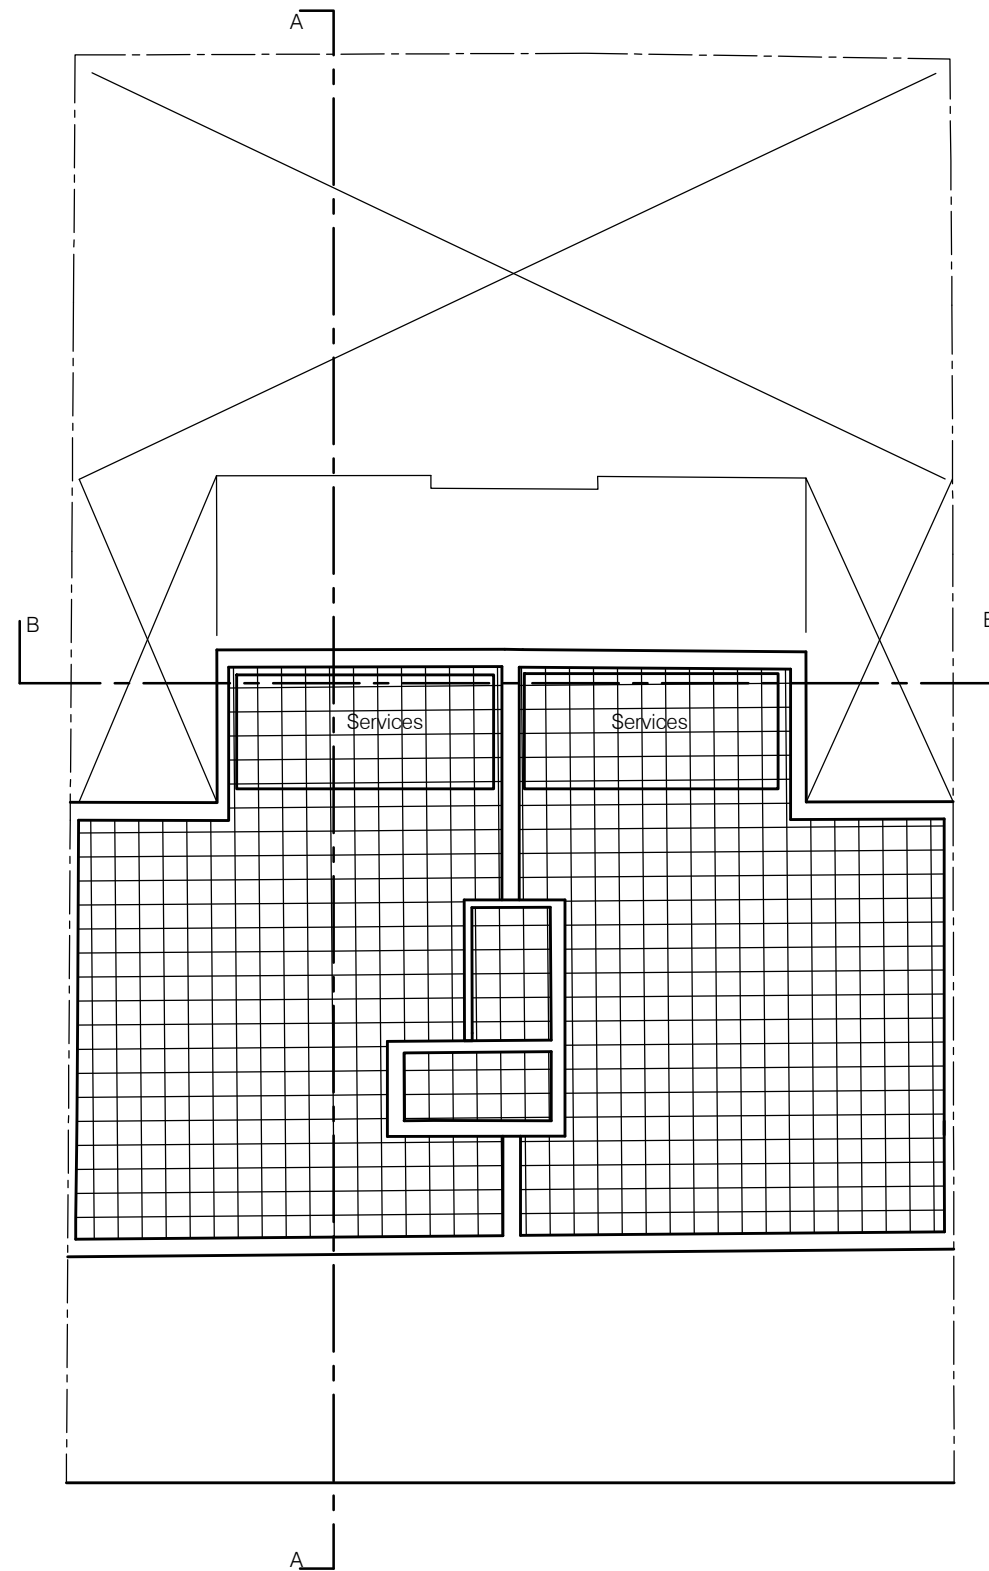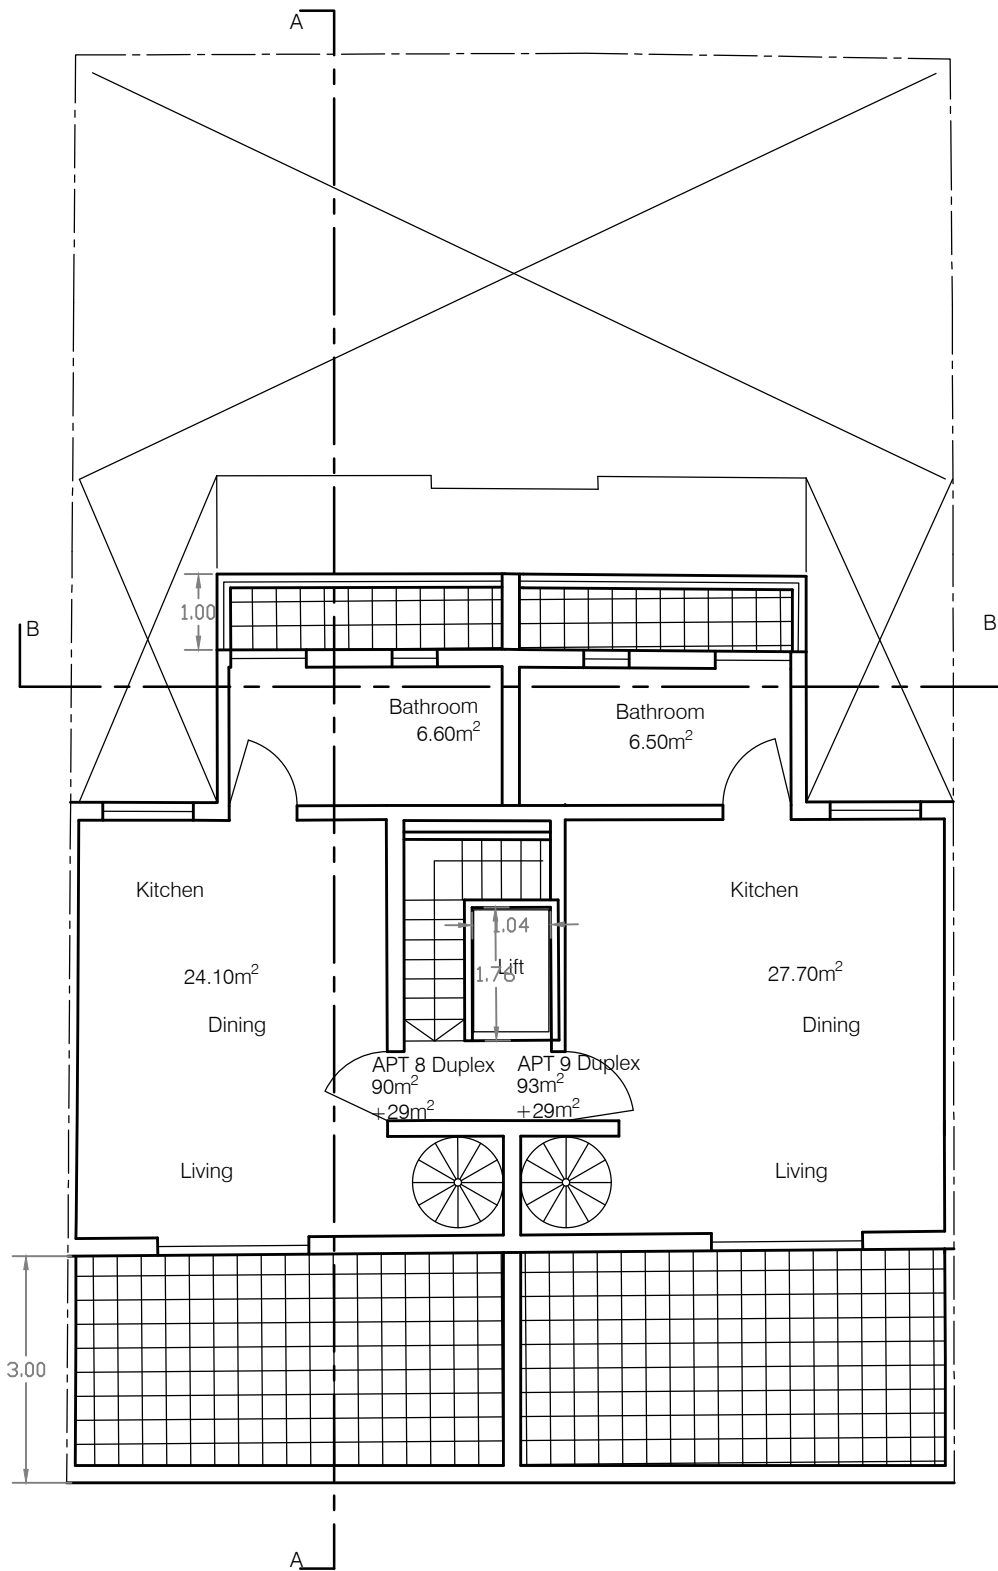


NOTES:

- ALL DIMENSIONS ARE IN METERS

Legend:

- To Construct
- To Demolish

Scale 1:100

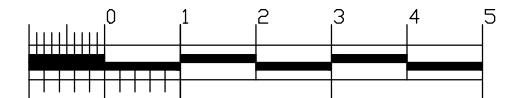

PERIT RODERICK CAMILLERI

B.E. & A. (Hons), A. & C. E.

Structural, Architectural & Interior Design

103, Triq S. Piju V,
Rabat.
RBT 2251.

Tel: 21456921
Mobile: 79891052
Email: rodcamilleri@gmail.com

SIGNATURE

PROJECT Demolition of existing apartments first and second Floor (keeping existing facade) and construction of 9 apartments

DRAWING TITLE Proposed Receded and Roof Floor Plan

CLIENT Warren

LOCATION 290, St Anthony, 288, St Dominic Flats, Triq D'Argens, Gzira

SCALE 1:100

FILE NO. 2620

DRAWN R.C

DATE 14.01.21

DRAWING NO. 06